


PROPOSED SEWERAGE DEVELOPMENT PLAN

RESIDENTIAL SCHEME " PADAM VATIKA "

VILLAGE:-VATIKA, TEH SANGANER, JAIPUR

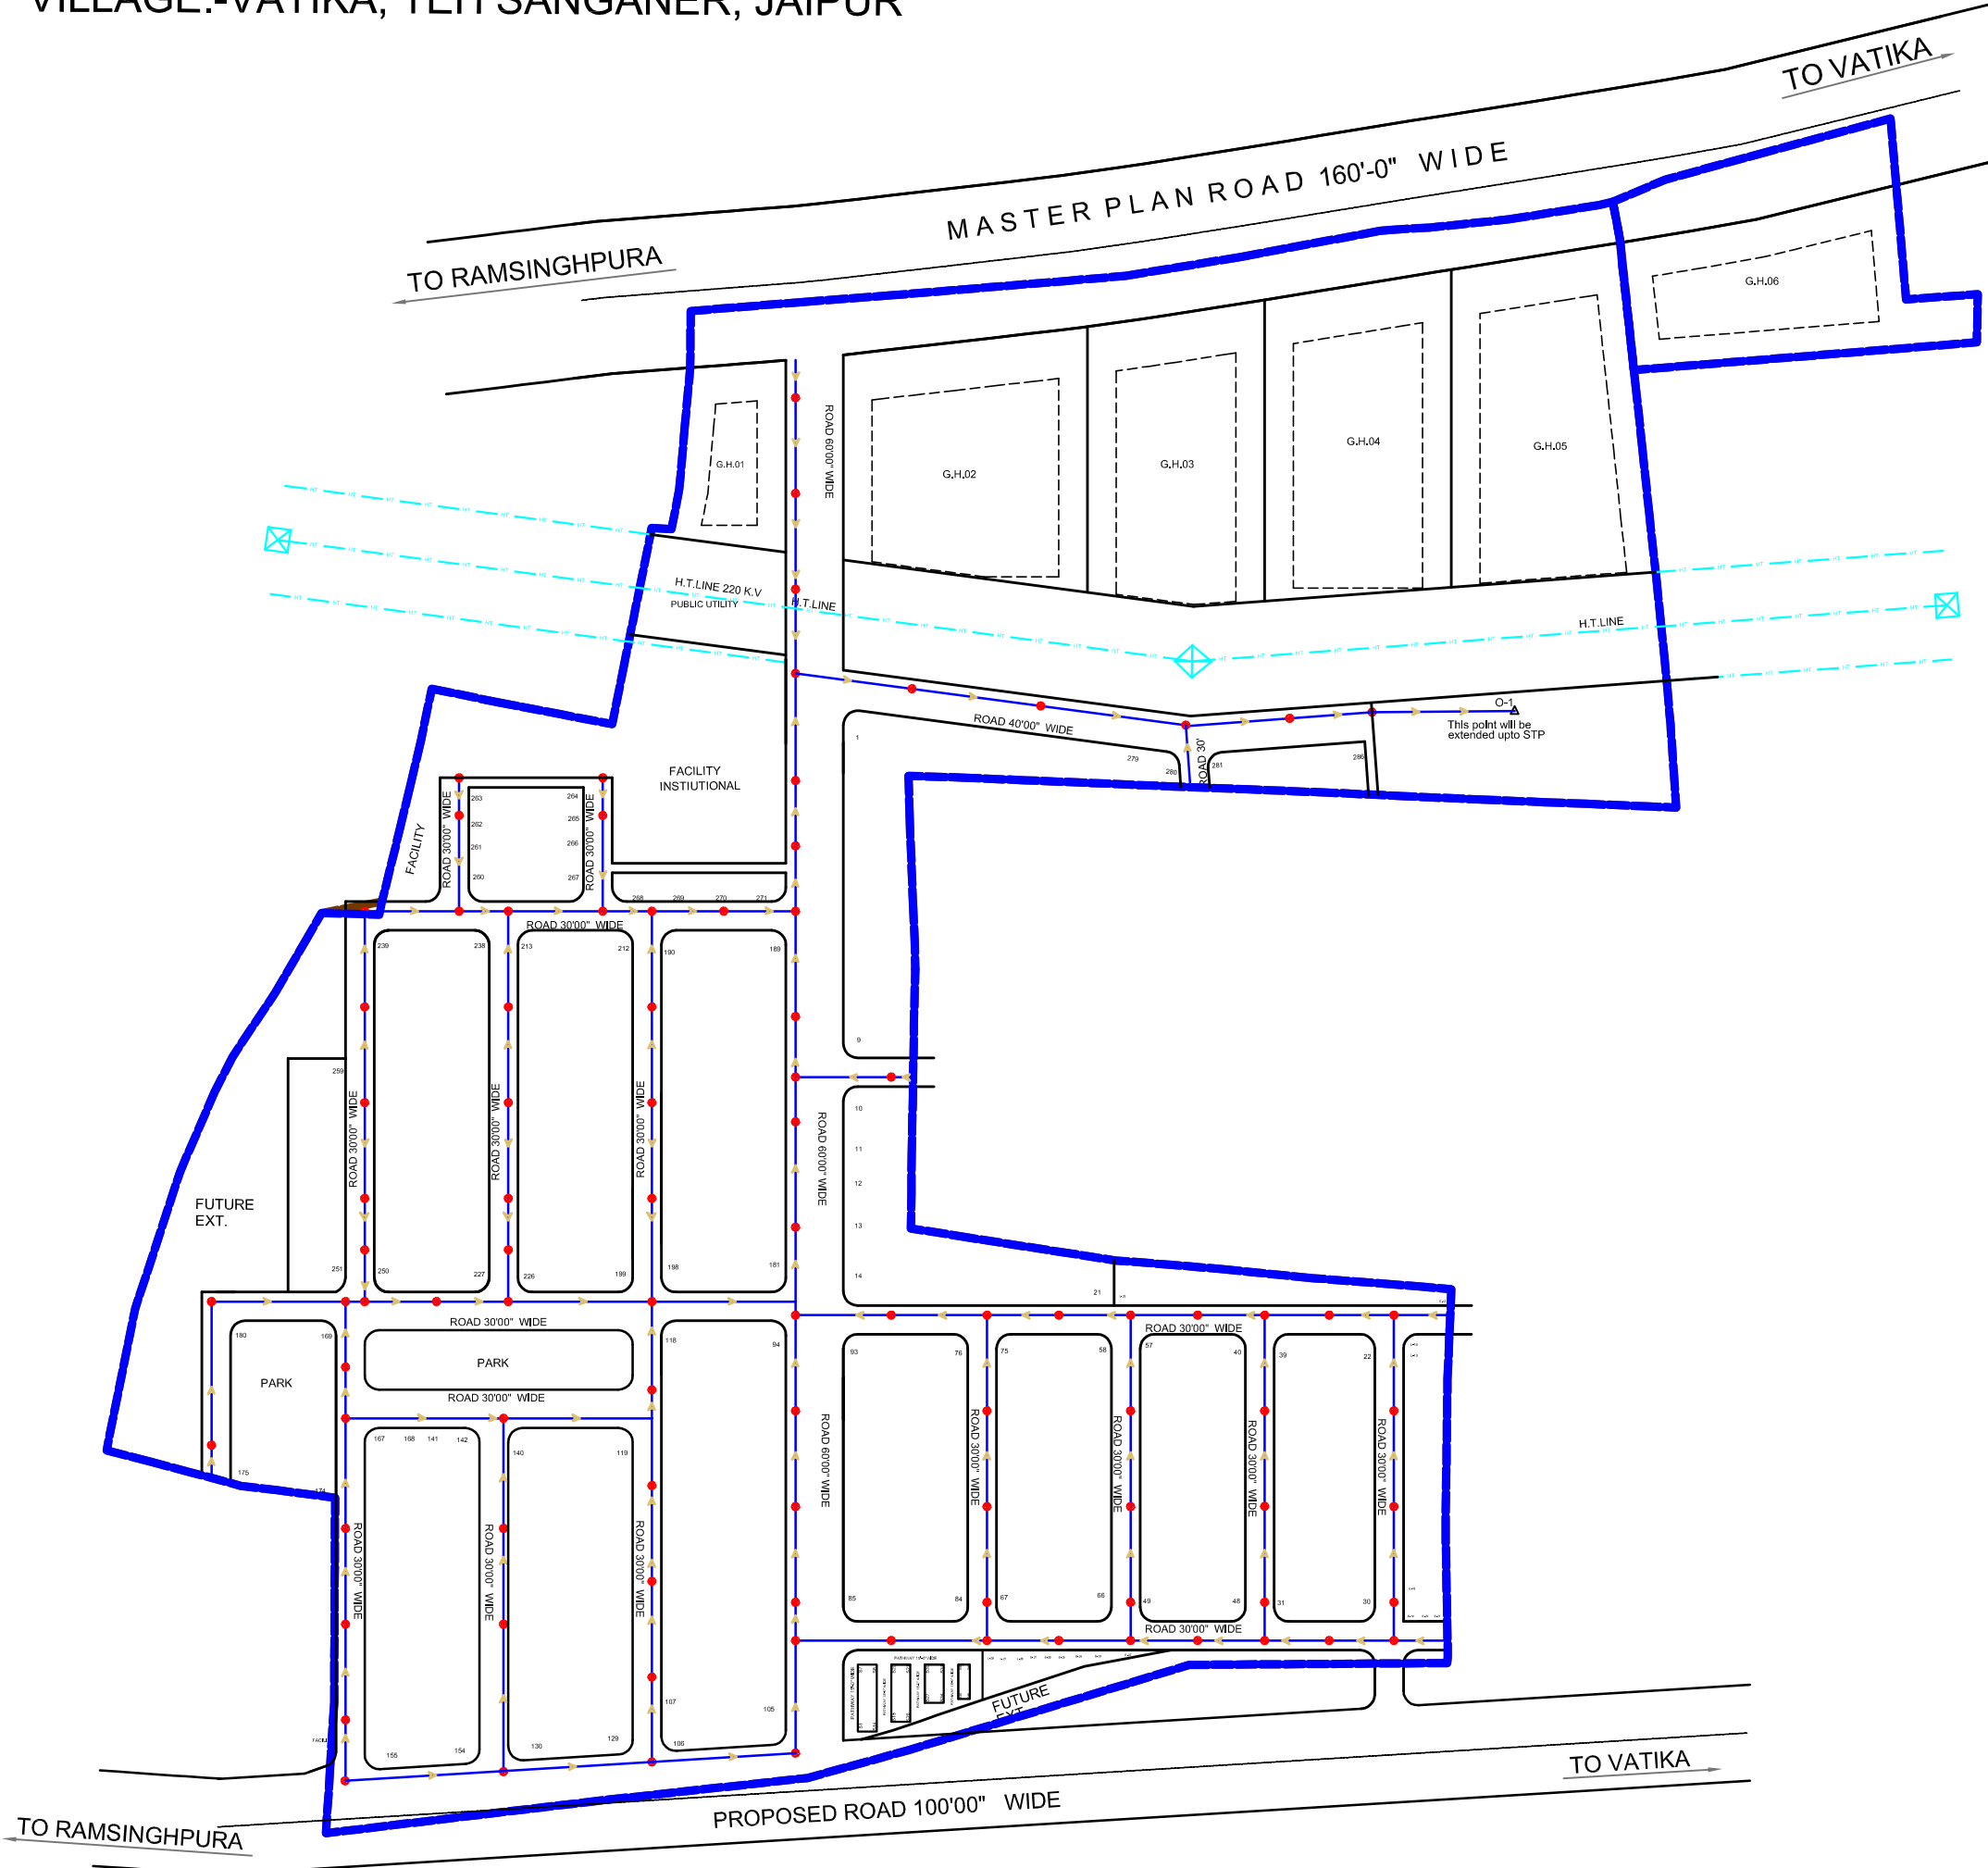

SEWRRAGE DEVELOPMENT PLAN CHAPTER NO- 7 DRAWING

LEGENDS:

Node Details: ●	SEWER CHAMBER
—	SEWER LINE
↘	SLOPE DIRECTION