


EXISTING WATER SUPPLY SYSTEM NETWORK PLAN

BALAJI IND. PARK- EXTENSION

AT RIICO IND. AREA BAGRU AJMER ROAD, JAIPUR.

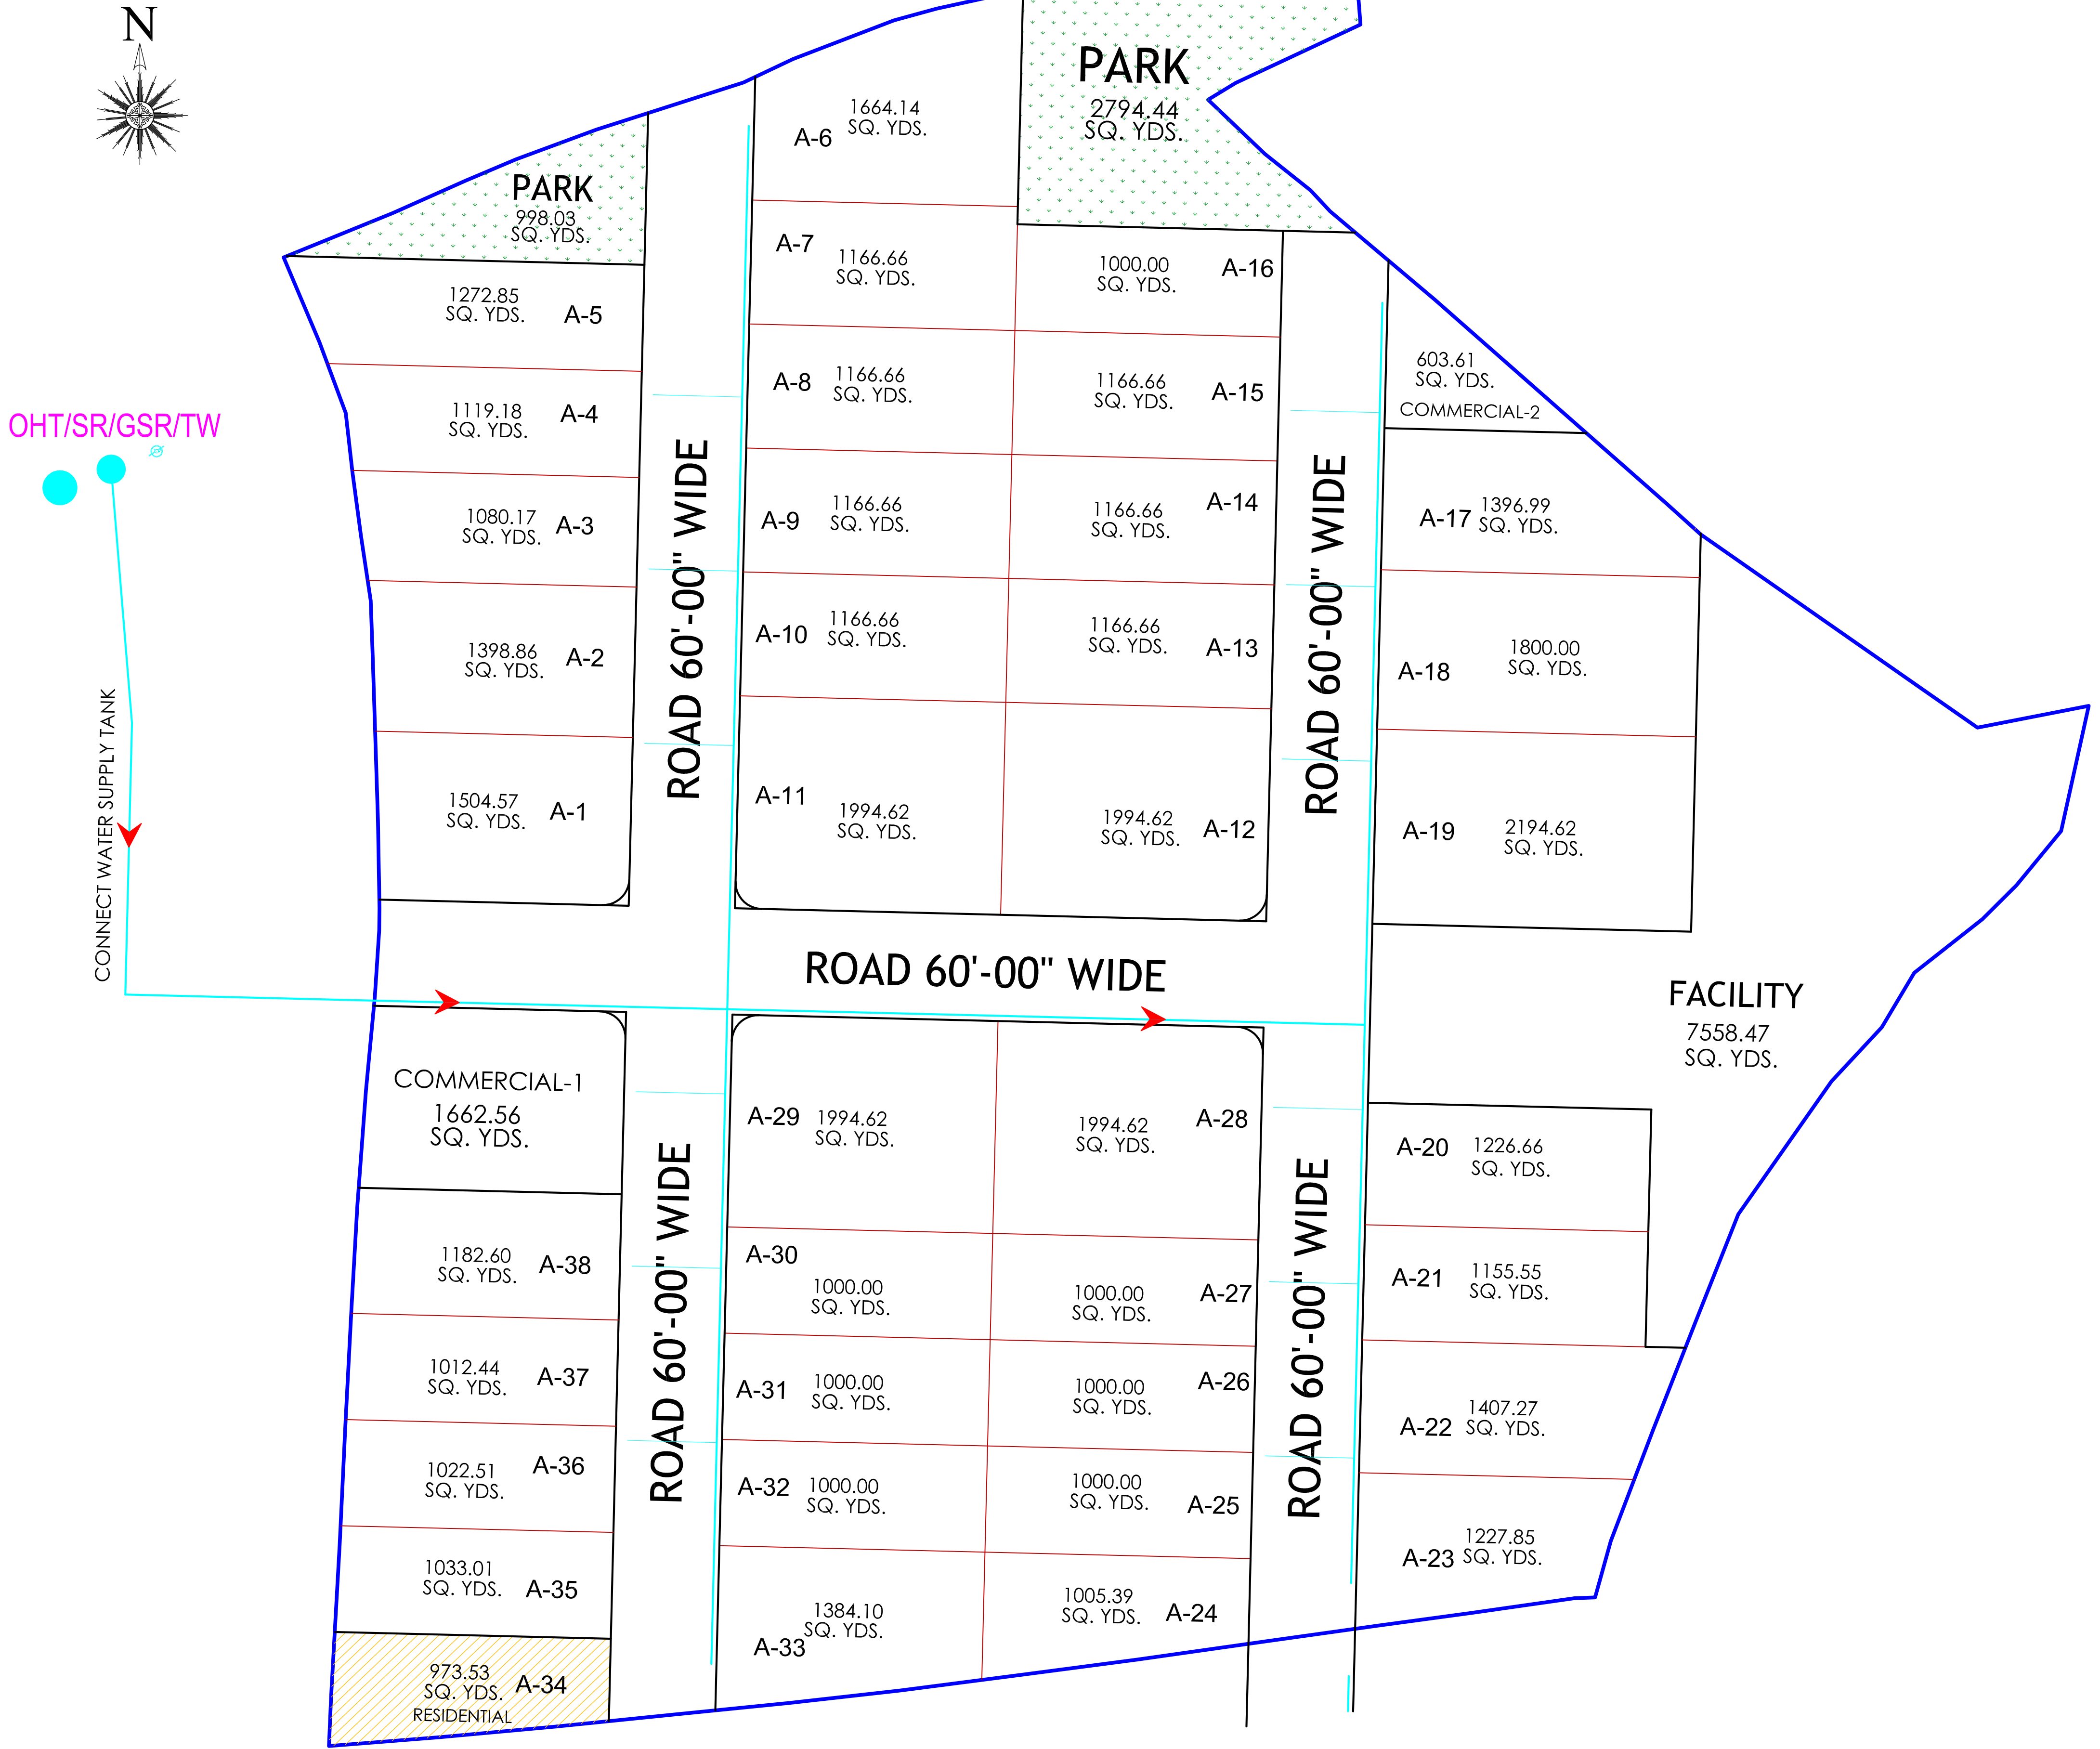

TOTAL LENGTH WATER SUPPLY LINE = 665.00 MTR.