




TO JAIPUR

KALWAR ROAD

JAIPUR TO JODHPUR MEGHA HIGHWAY 300'-0" WIDE

TO JODHPUR

PARTH CITY

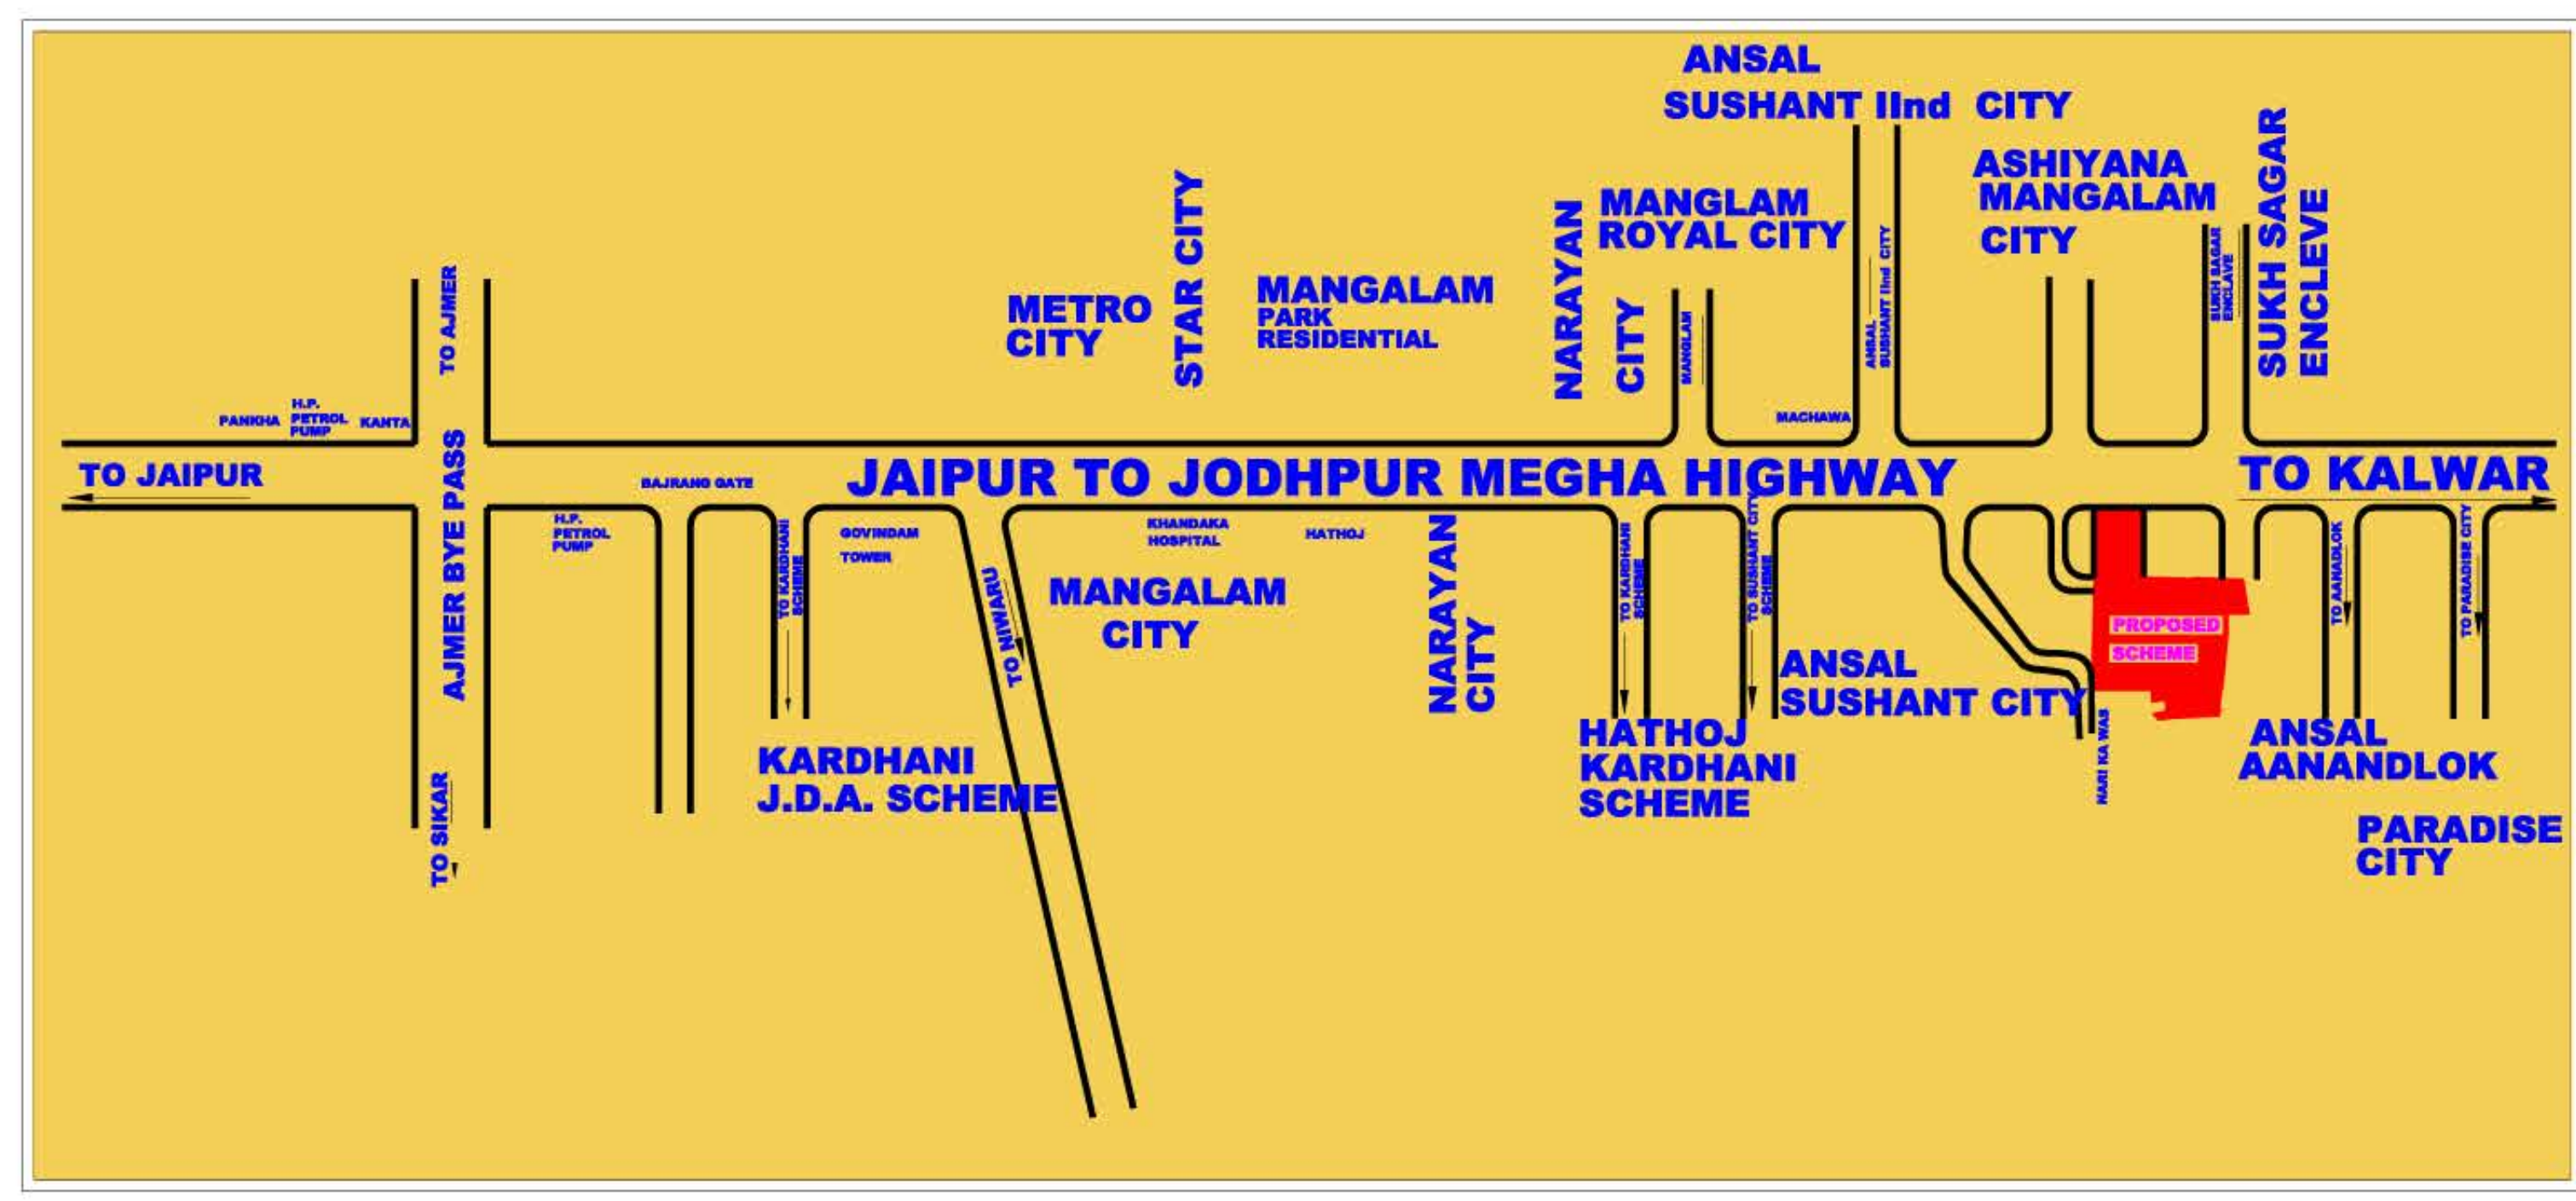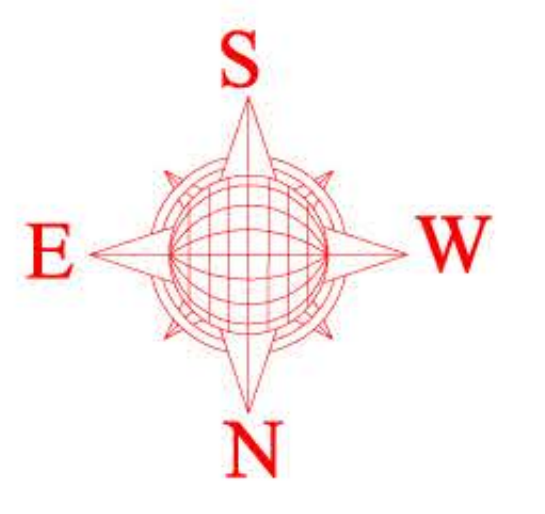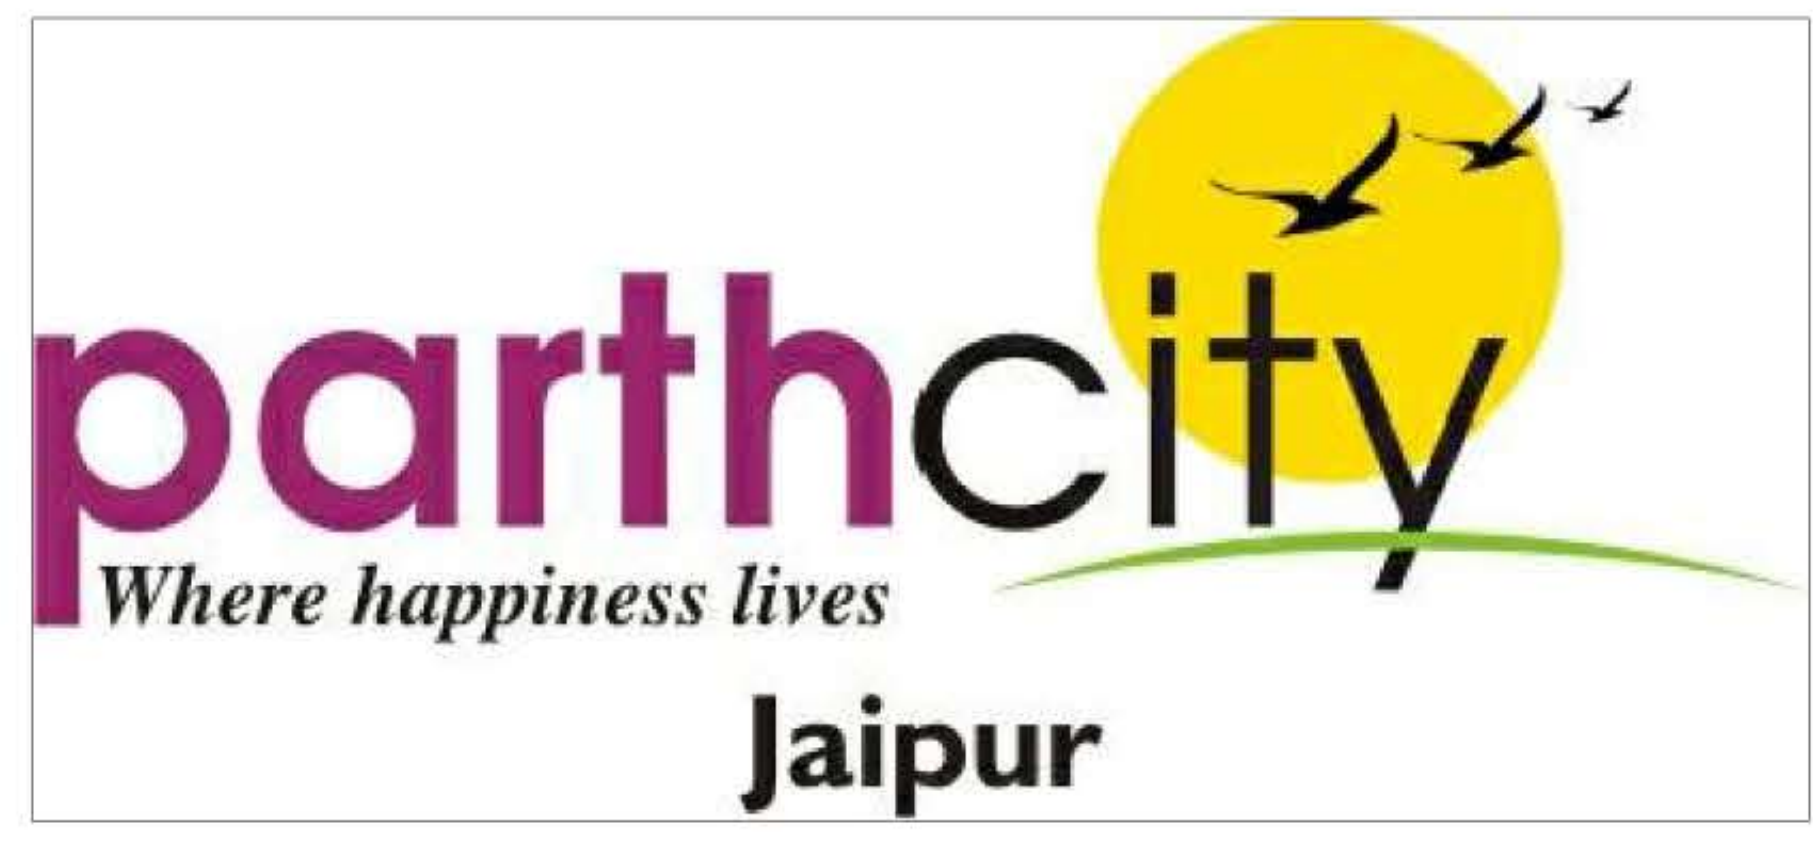

ROAD 100'-0" WIDE

ROAD 100'-0" WIDE

ROAD 100'-0" WIDE


ROAD 100'-0" WIDE

ANSAL
SWEET HOME




BLOCK-E

ROAD 100'-0" WIDE

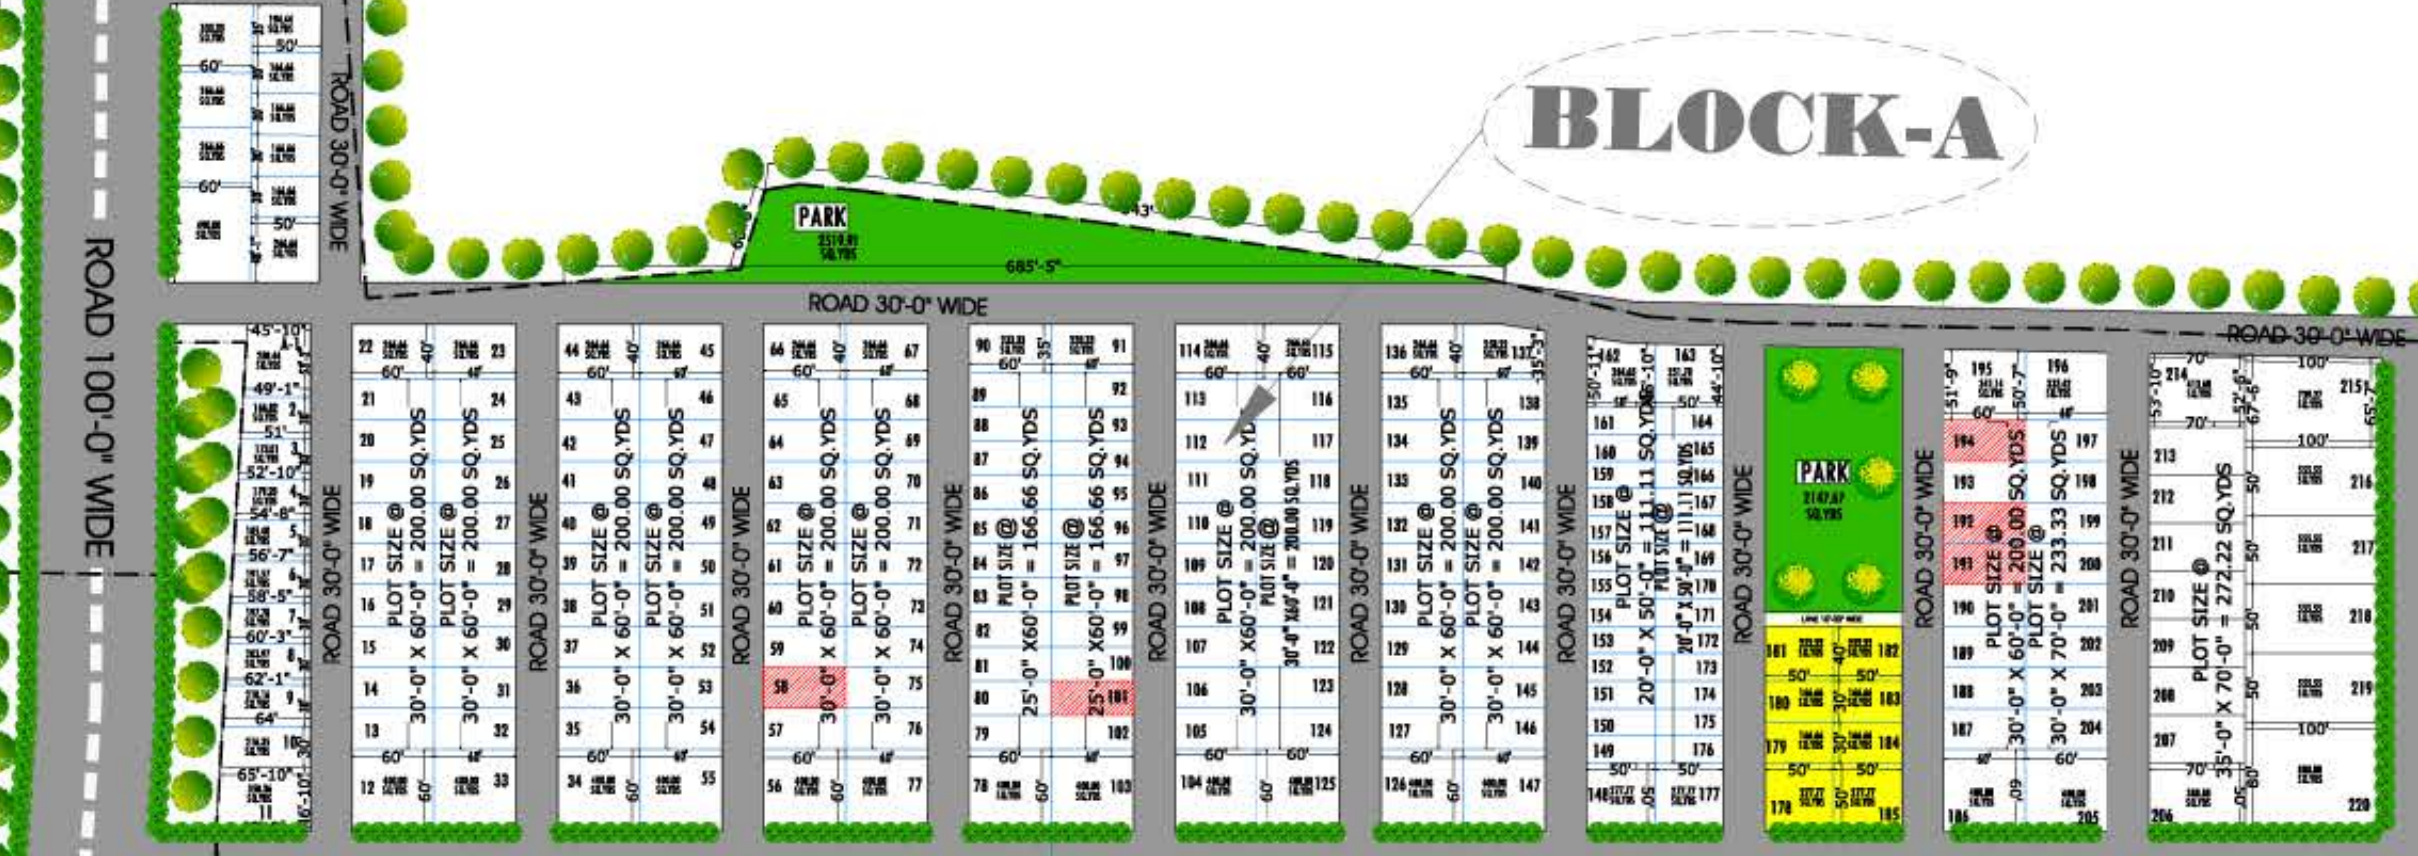

BLOCK-A

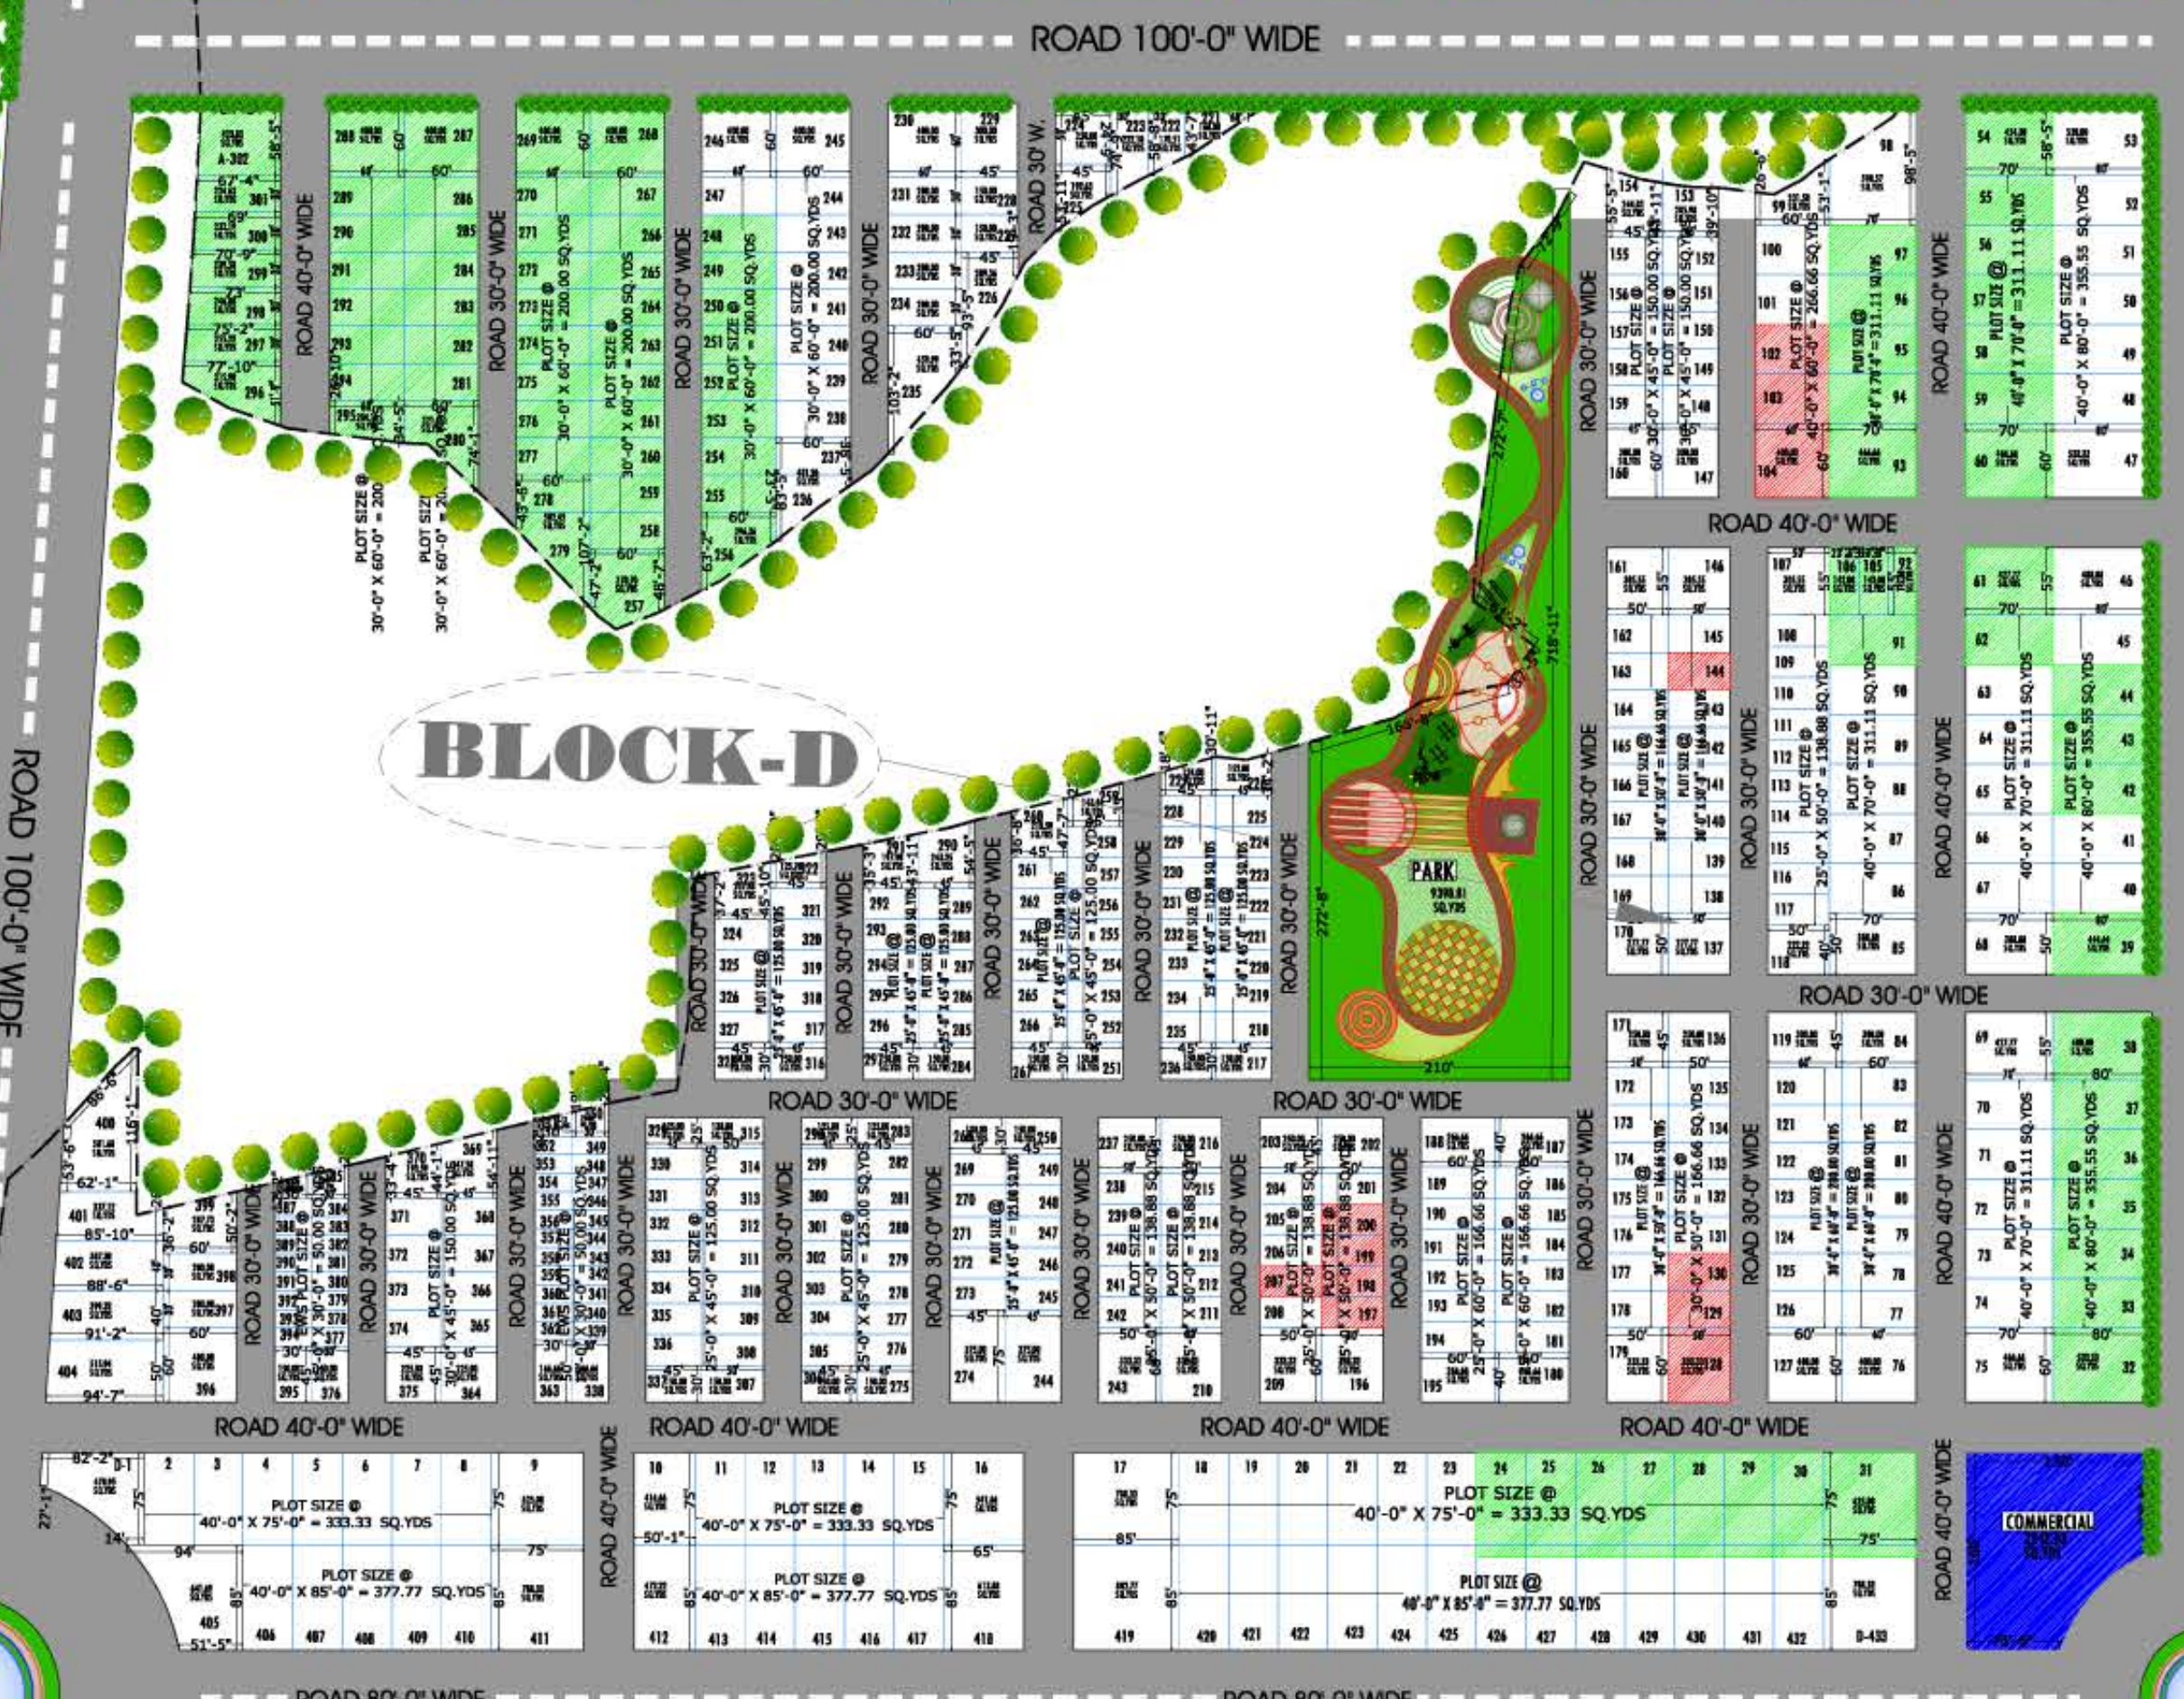

BLOCK-D



BLOCK-B



BLOCK-C



BLOCK-F

ROAD 100'-0" WIDE

ROAD 100'-0" WIDE

