



PROPOSED LAYOUT PLAN OF RESIDENTIAL SCHEME "PADAM VATIKA" VILLAGE:-VATIKA, TEH SANGANER, JAIPUR

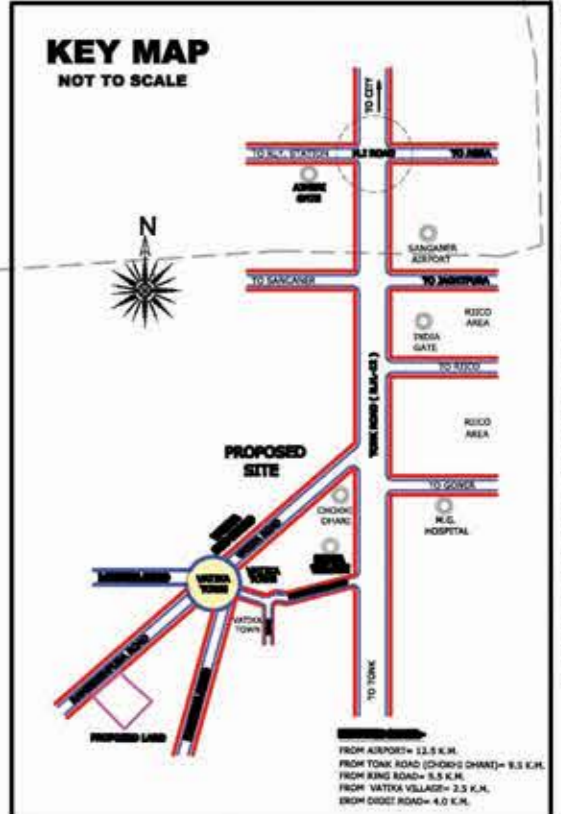

J.D.A.

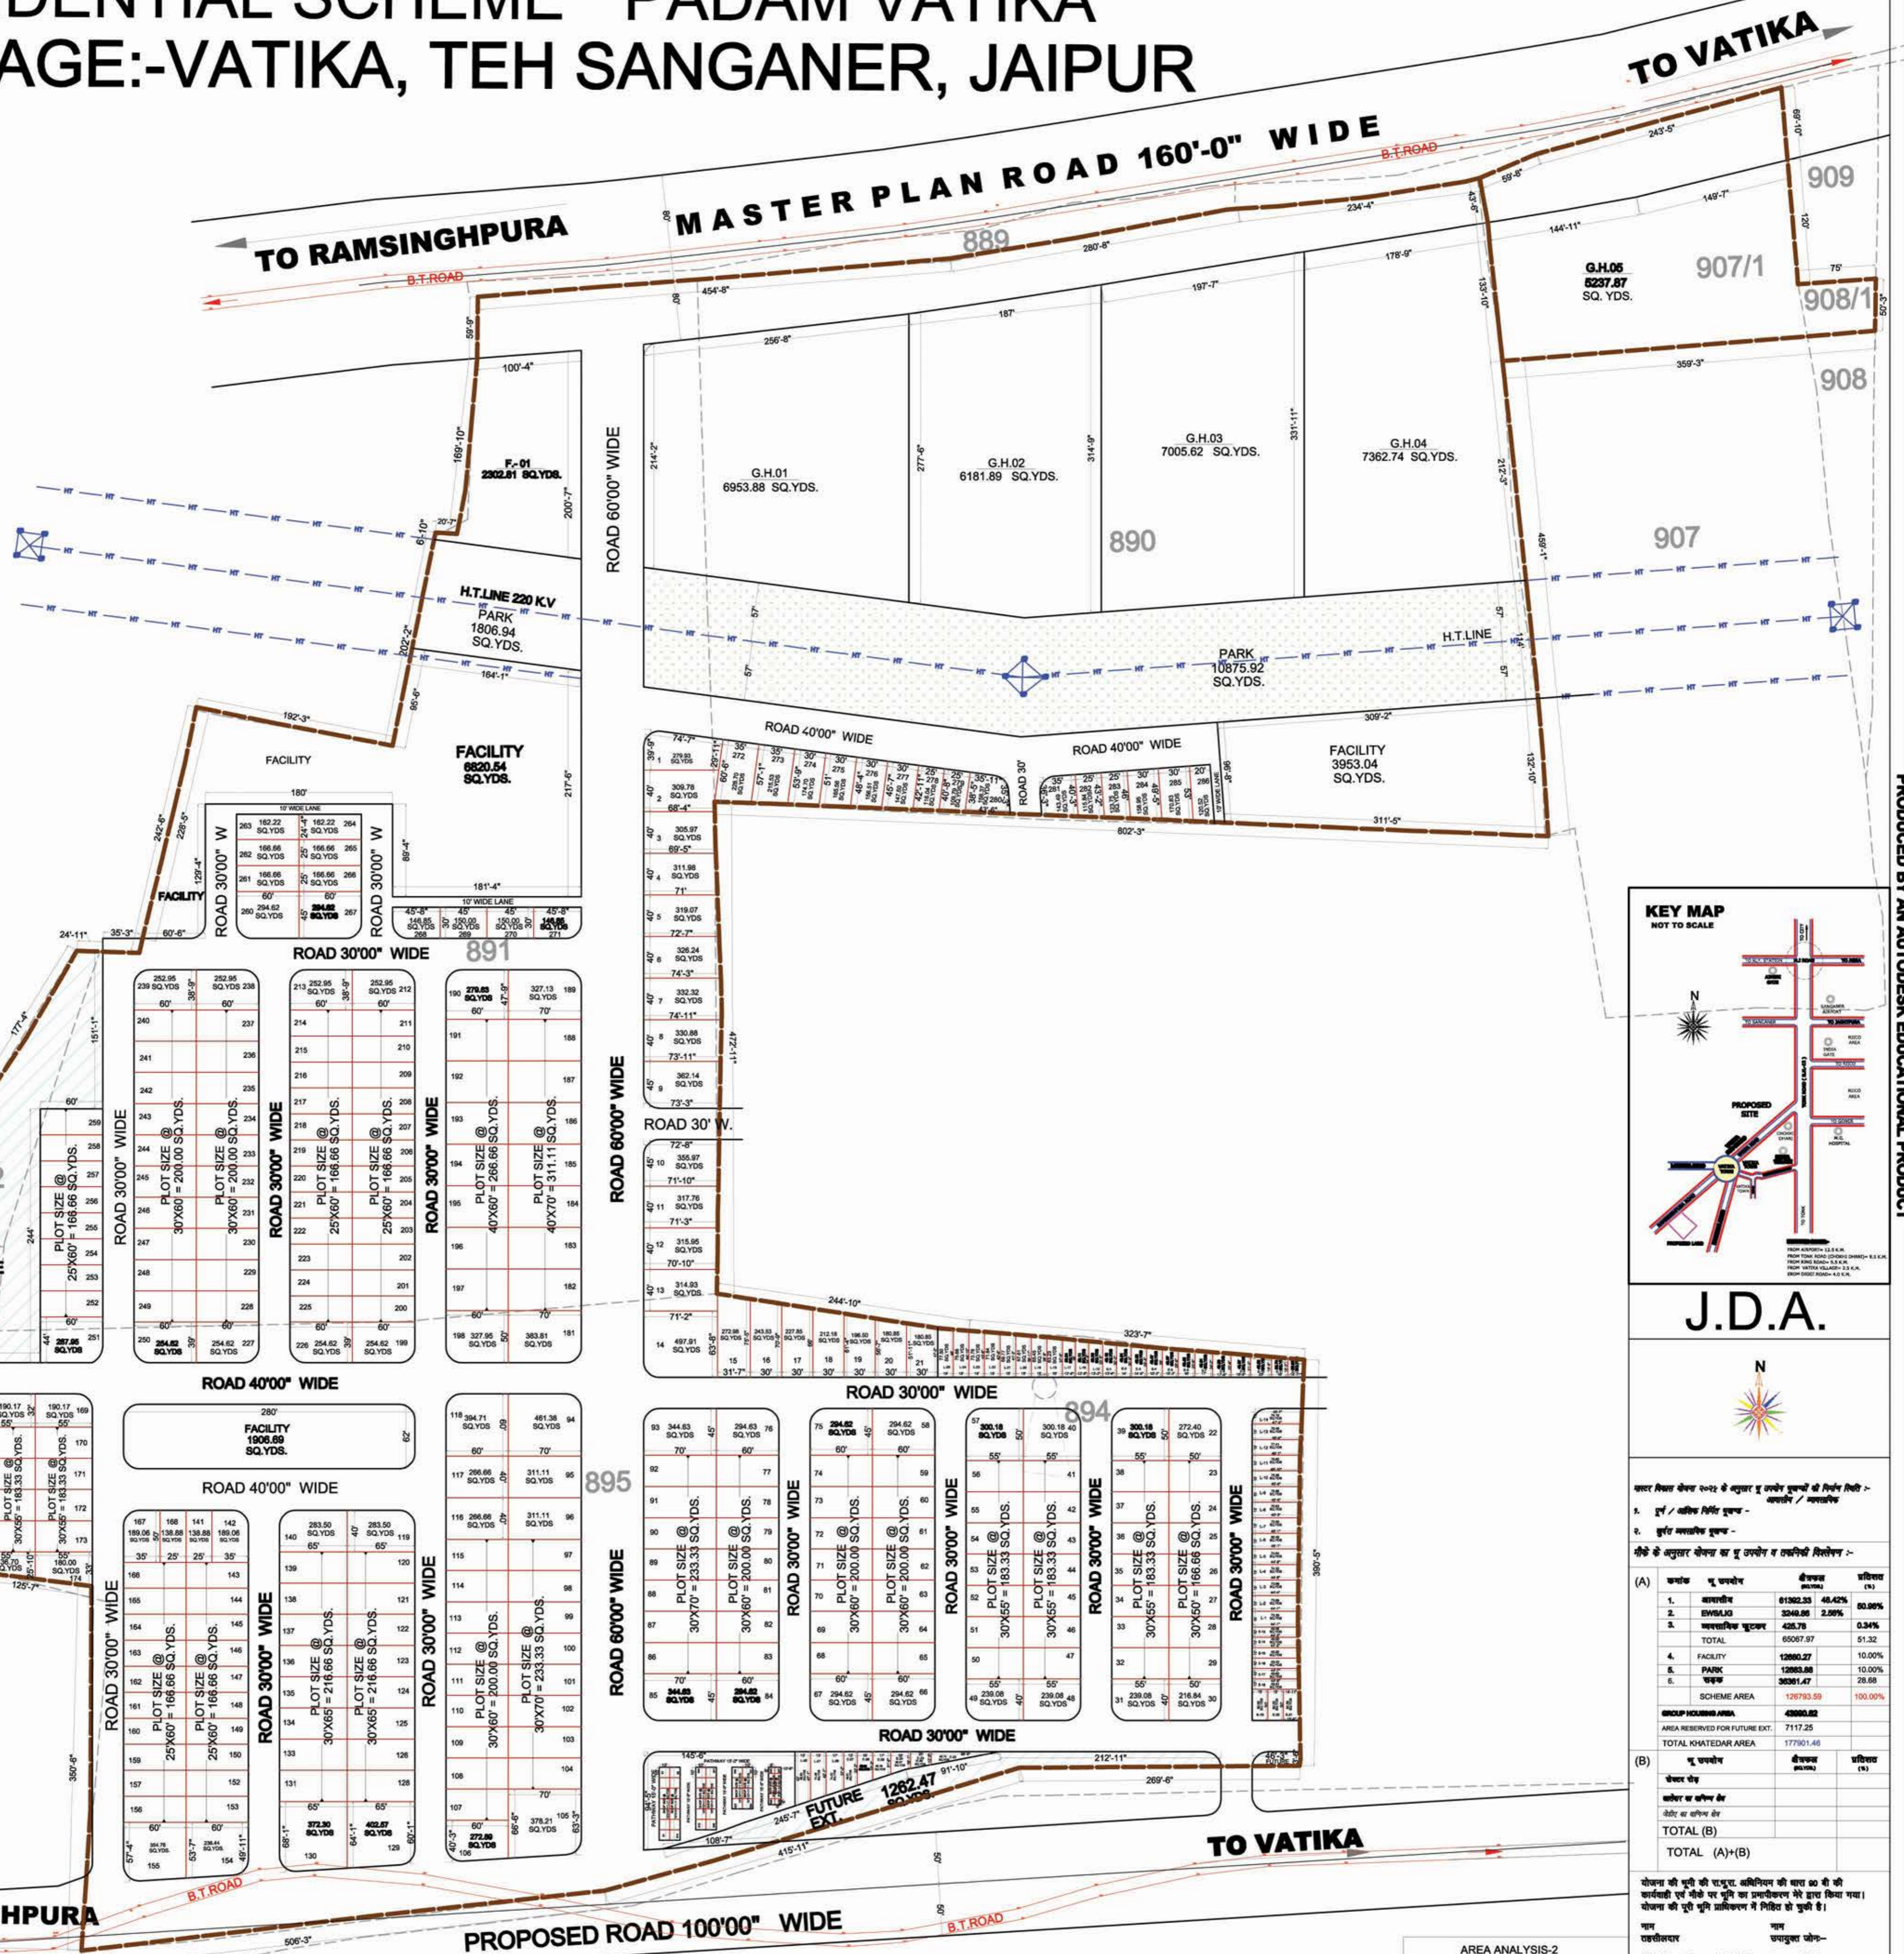

कार्य विवरण क्रम 2022 के अनुसार नूतन योजना की विवरण निम्न :-
 1. पूर्ण / आंशिक विवरण प्रदान -
 2. पूर्ण आंशिक विवरण -
 3. पूर्ण आंशिक विवरण -
 नोट के अनुसार योजना का नूतन नूतन विवरण :-

(A)	क्रमांक	विवरण	क्षेत्रफल (SQ.YDS)	प्रतिशत (%)
1.	आवासीय	61362.33	48.42%	80.00%
2.	सड़क	3246.86	2.50%	
3.	सामाजिक सुविधा	426.76	0.34%	
	TOTAL	65077.97		81.32
4.	फैक्ट्री	12880.27	10.00%	
5.	पार्क	12883.88	10.00%	
6.	अन्य	36361.47	28.68%	
	SCHEME AREA	128793.59		100.00%

(B)	विवरण	क्षेत्रफल (SQ.YDS)	प्रतिशत (%)
1.	ग्रुप हाउसिंग प्लॉट क्षेत्र	43990.82	
2.	भविष्य के लिए आरक्षित क्षेत्र	7117.25	
3.	TOTAL KHATEDAR AREA	177901.46	

योजना की पूरी को लागू करने के लिए 80 बी की सर्वेक्षण एवं नोट्स का प्रमाणपत्र प्राप्त किया गया। योजना की पूरी को लागू करने में निर्धारित हो चुकी है।

AREA ANALYSIS-2

S.No.	LAND USE	AREA IN SQ.YDS
1.	GROUP HOUSING PLOT AREA	2302.81
	G.H.-01	6953.88
	G.H.-02	6181.89
	G.H.-03	7005.62
	G.H.-04	7362.74
	G.H.-05	5237.87
2.	GROUP HOUSING PLOT AREA -	35044.81 SQ.Yds
3.	AREA IN MDP 160'-0" ROAD	7563.16 SQ.Yds
4.	60'-0" WIDE ROAD AREA	1362.65 SQ.Yds
5.	TOTAL G.H. PLOT AREA	43990.82 SQ.Yds

NAME OF SCHEME - "PROPOSED RESIDENTIAL SCHEME" VATIKA, TEH- SANGANER, JAIPUR.

ZONE NO. - 14

SCALE : -1" = 50' DRG NO.

D.T.P. ZONE D.T.P. S.T.P.

JAIPUR DEVELOPMENT AUTHORITY JAIPUR

PRODUCED BY AN AUTODESK EDUCATIONAL PRODUCT

PRODUCED BY AN AUTODESK EDUCATIONAL PRODUCT